




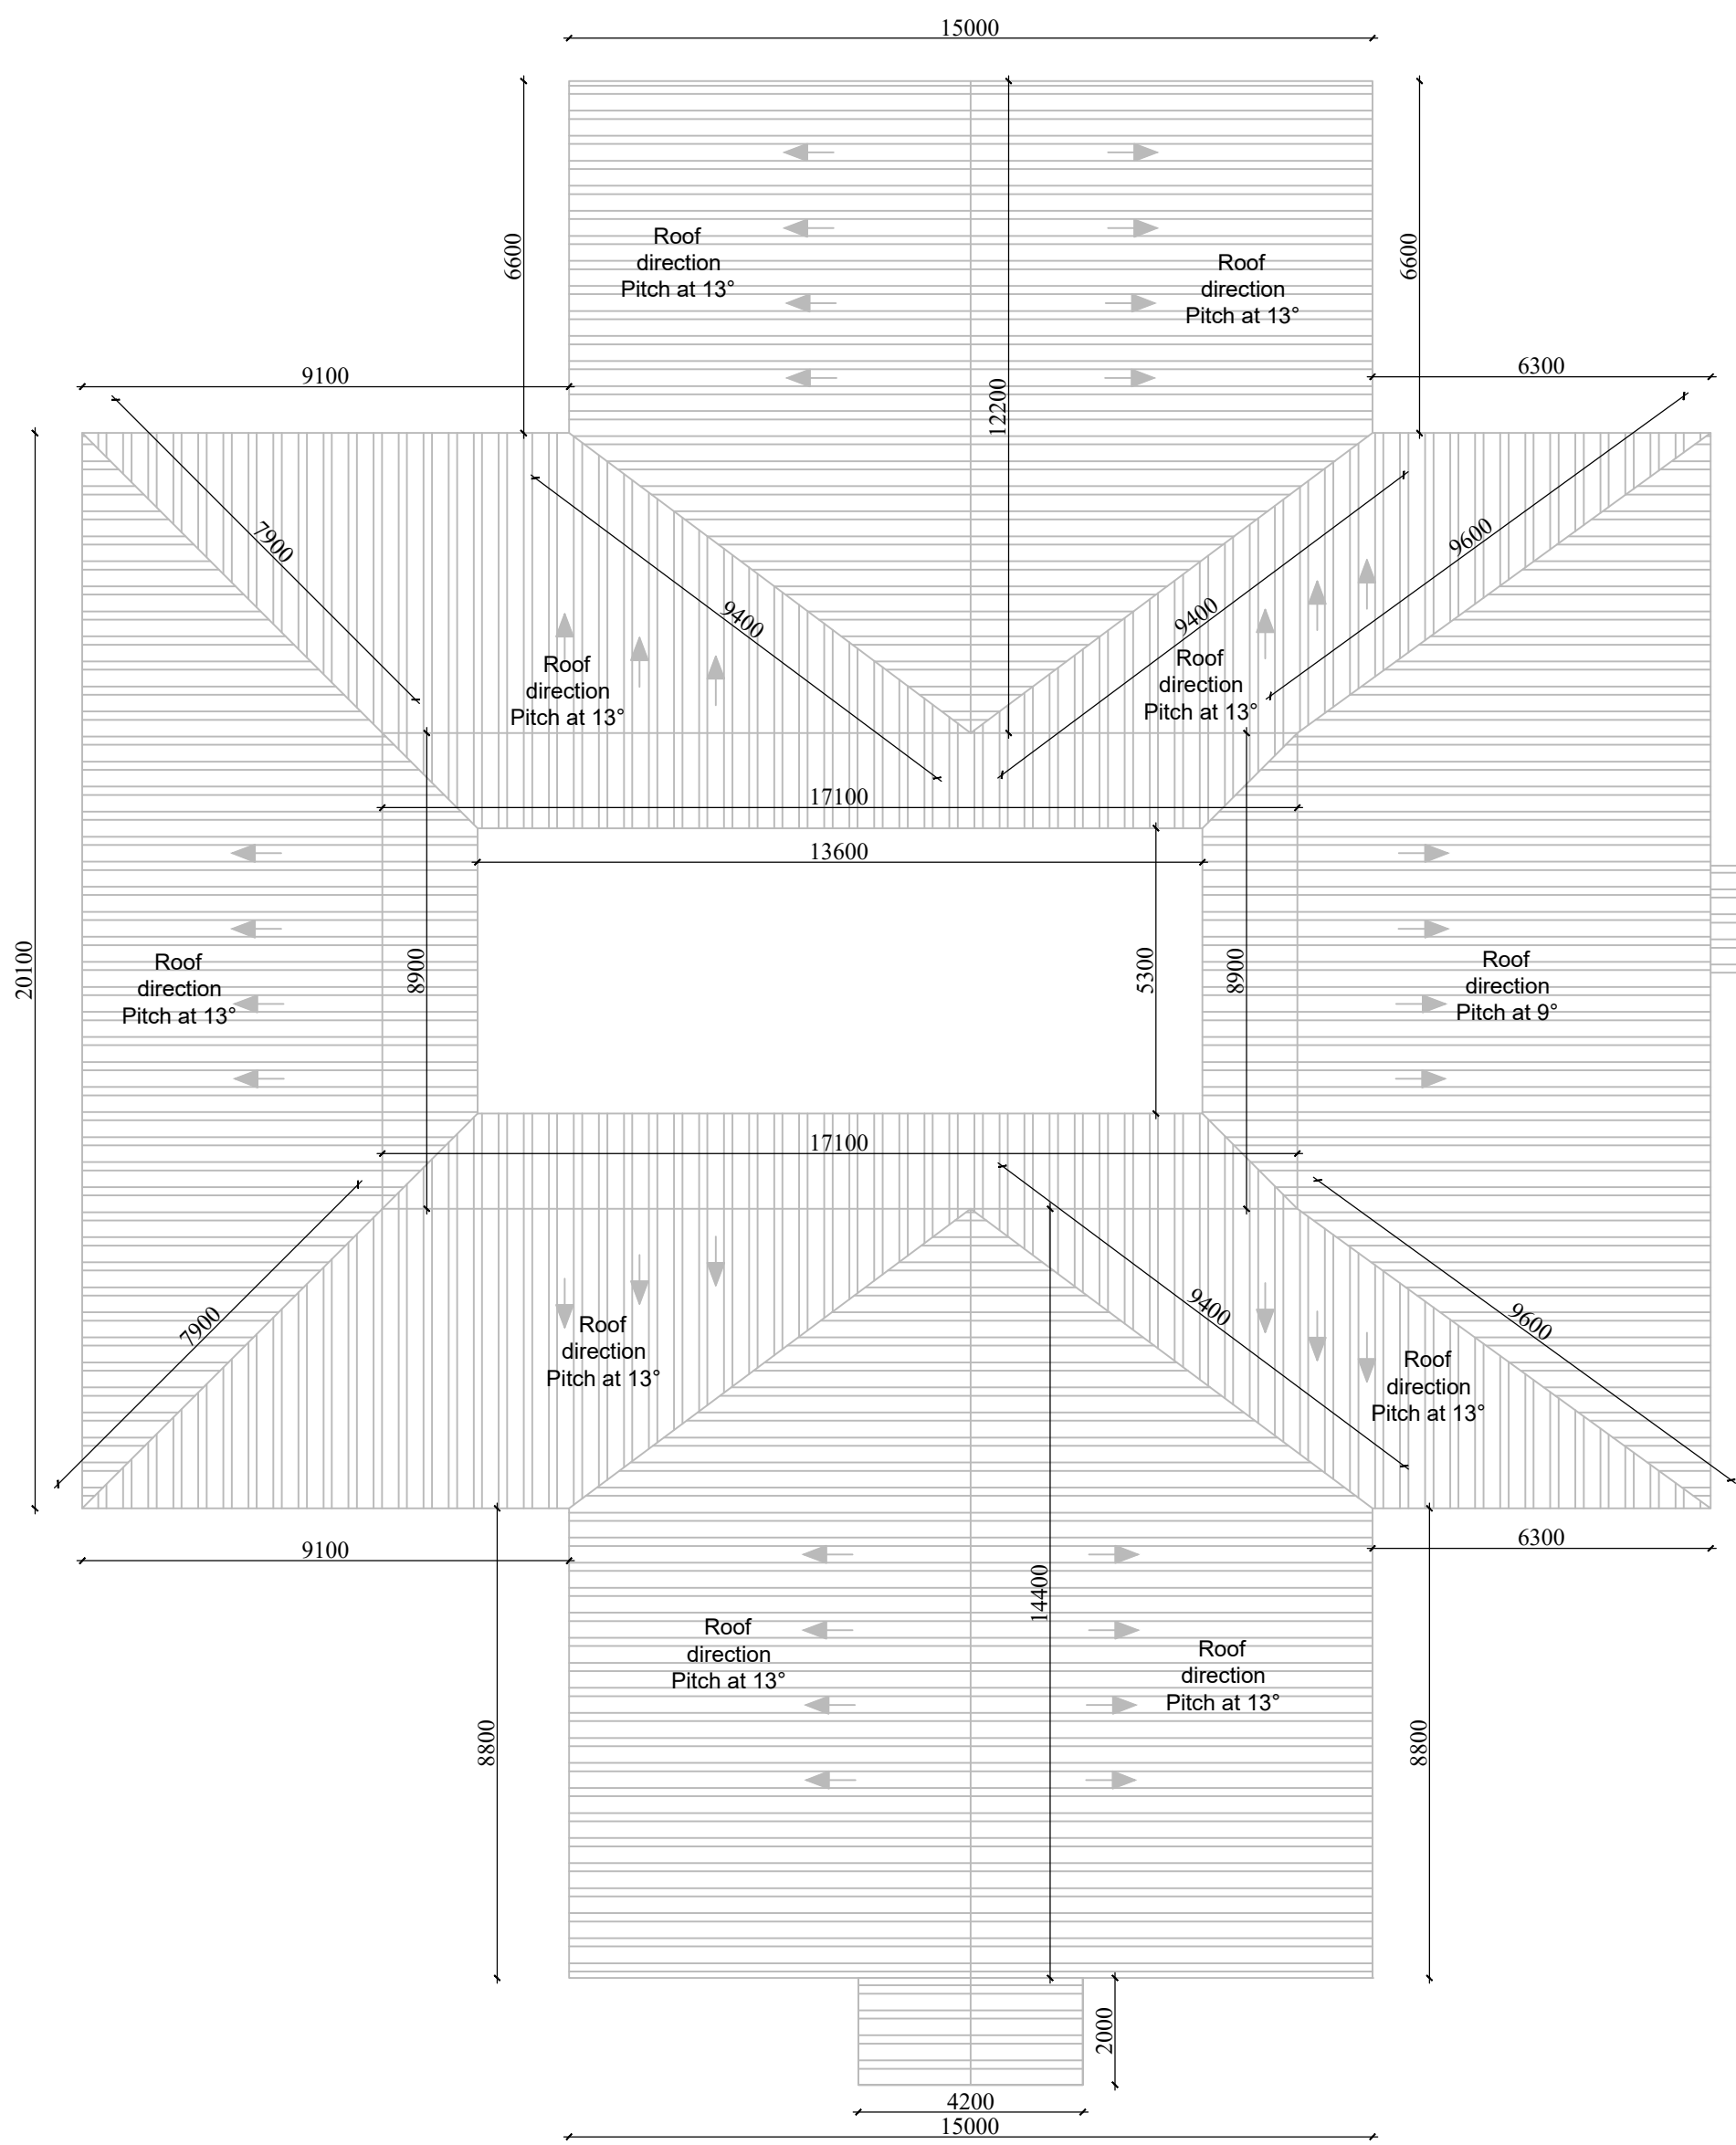


Roof Plan

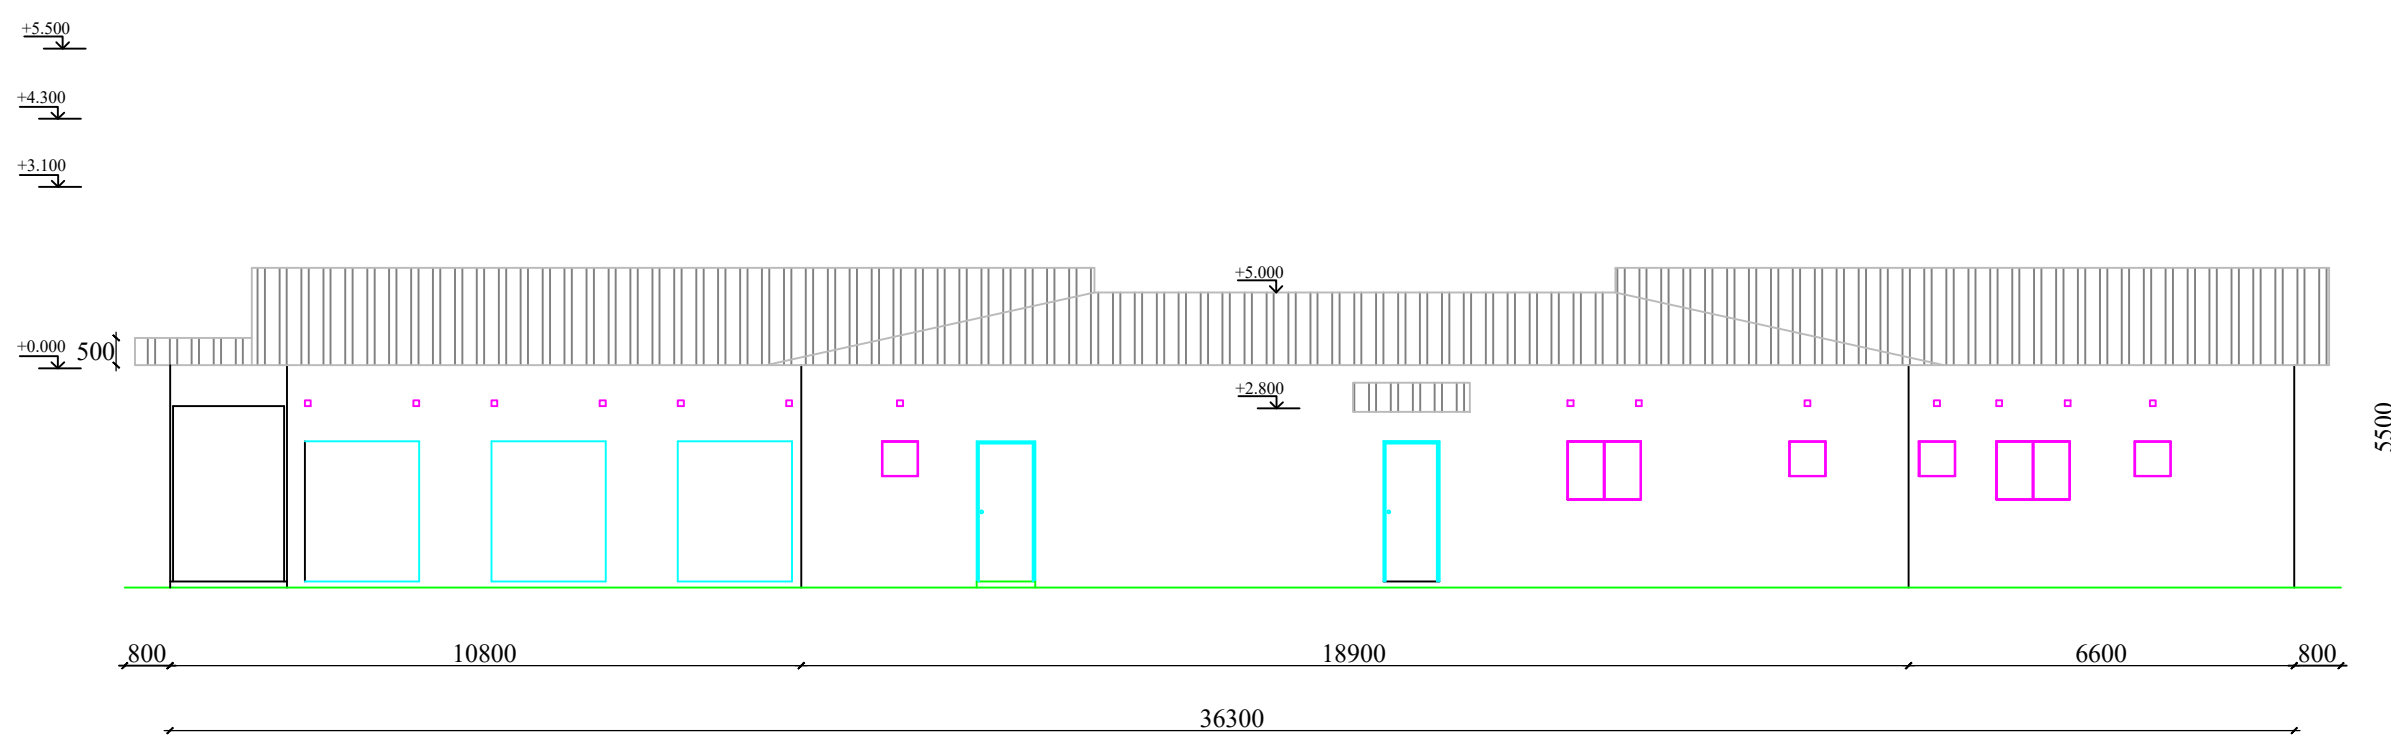


Side View

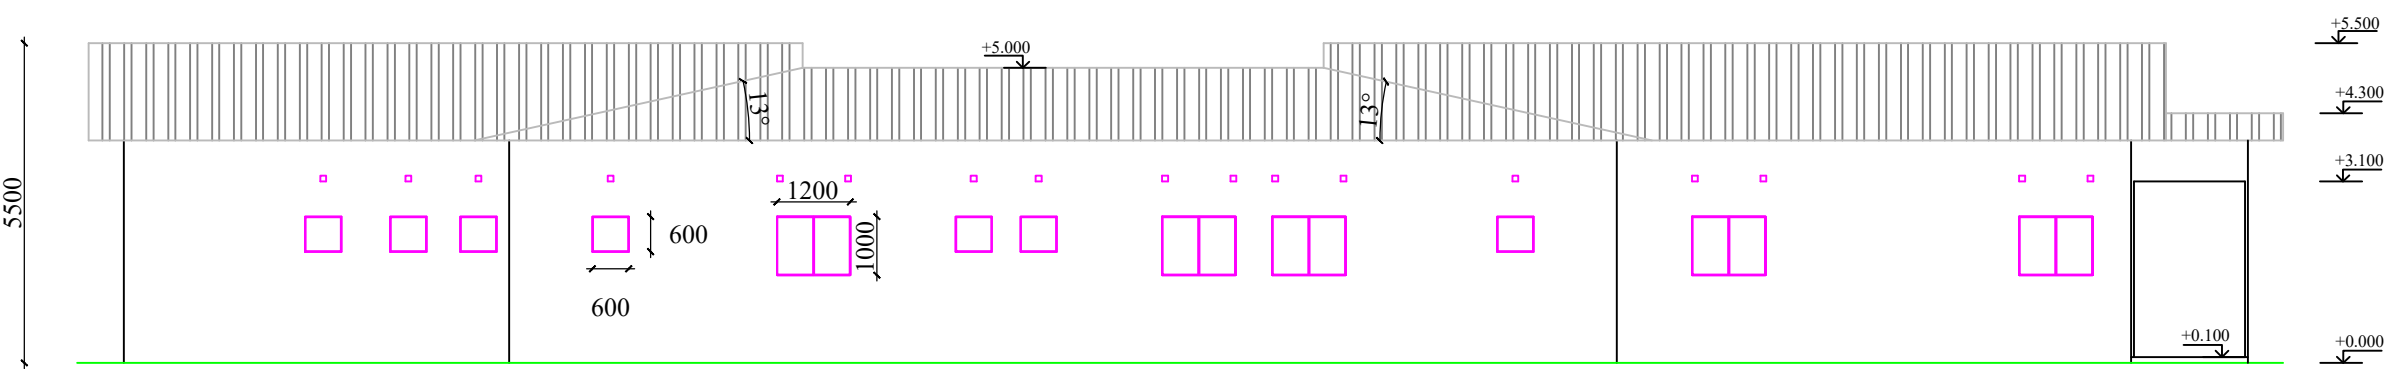

Side View

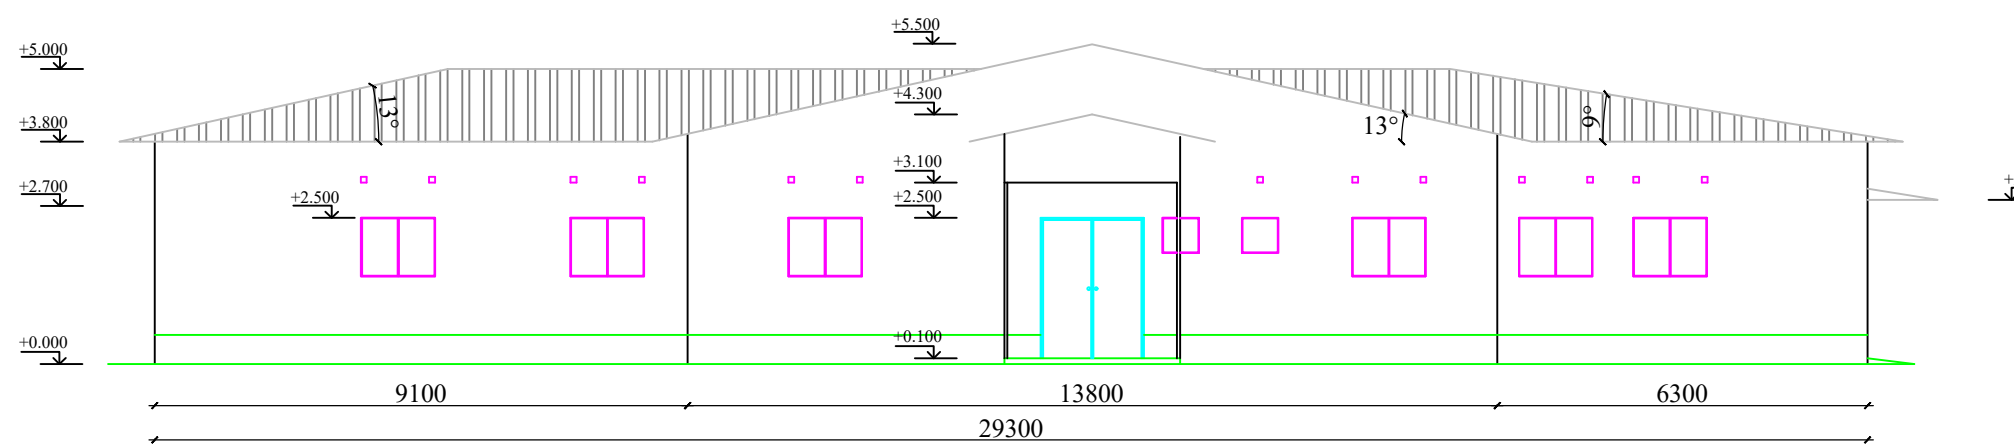

Front View

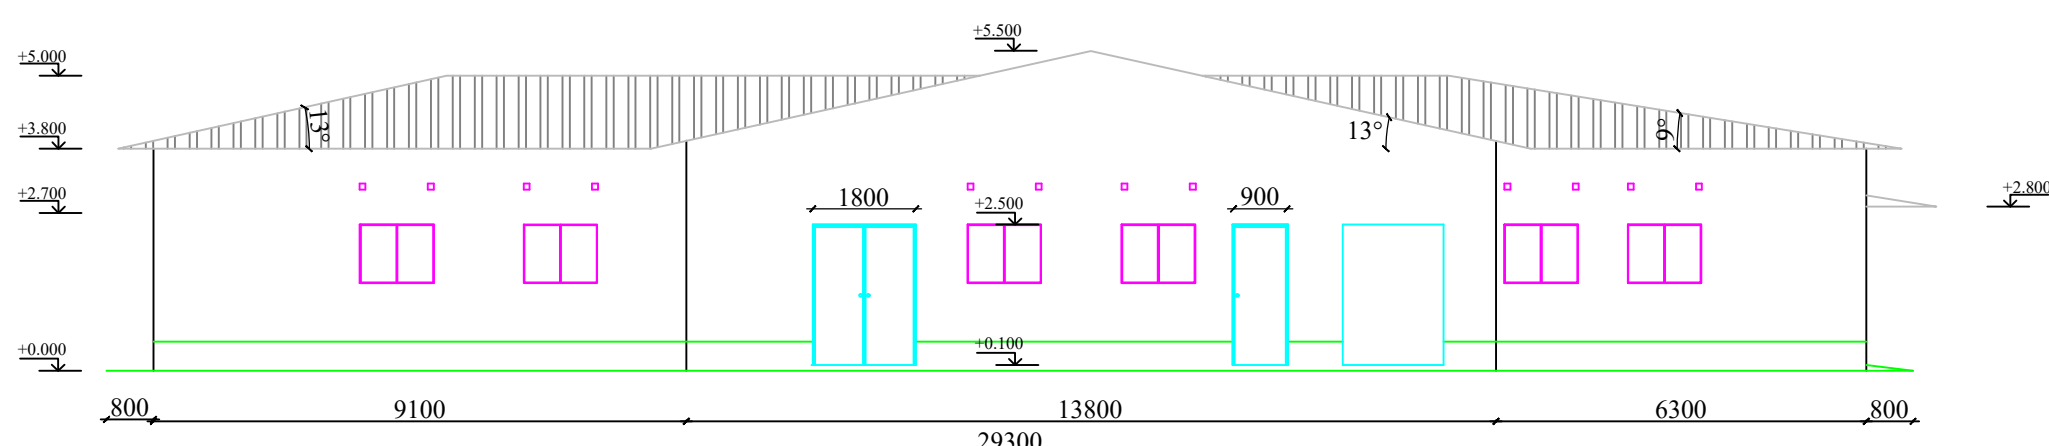

Rear View

Pitch: 13° and 9° pitching as indicated by the Engineer.
Roof sheeting: Galvanized IBR 0.5mm metal roof sheeting (Supplied by the Client) screwed to Rafter steel rectangular tubes of 100X40mm and Purlins square tubes 40X40mm spacing according to Truss Design Plan or as directed by the Engineer.

Ridges and Valleys screwed to roofing sheet and truss.

CLIENT
MINISTRY OF HEALTH

PROJECT
PROPOSED CONSTRUCTION:
THE MATUWA MINI HOSPITAL IN
SIAVONGA DISTRICT - SOUTHERN
PROVINCE

DESCRIPTION
ROOF SHEET PLAN
ELEVATION VIEWS

DATE APRIL 2026	APPROVED BY MoH - INFRASTRUCTURE PS MWANZA ZIA
DESIGNED BY NDILILA ASSOCIATES REVISOR ZAMBEZI RIVER AUTHORITY	SCALE 1:100
DWG NO.	