


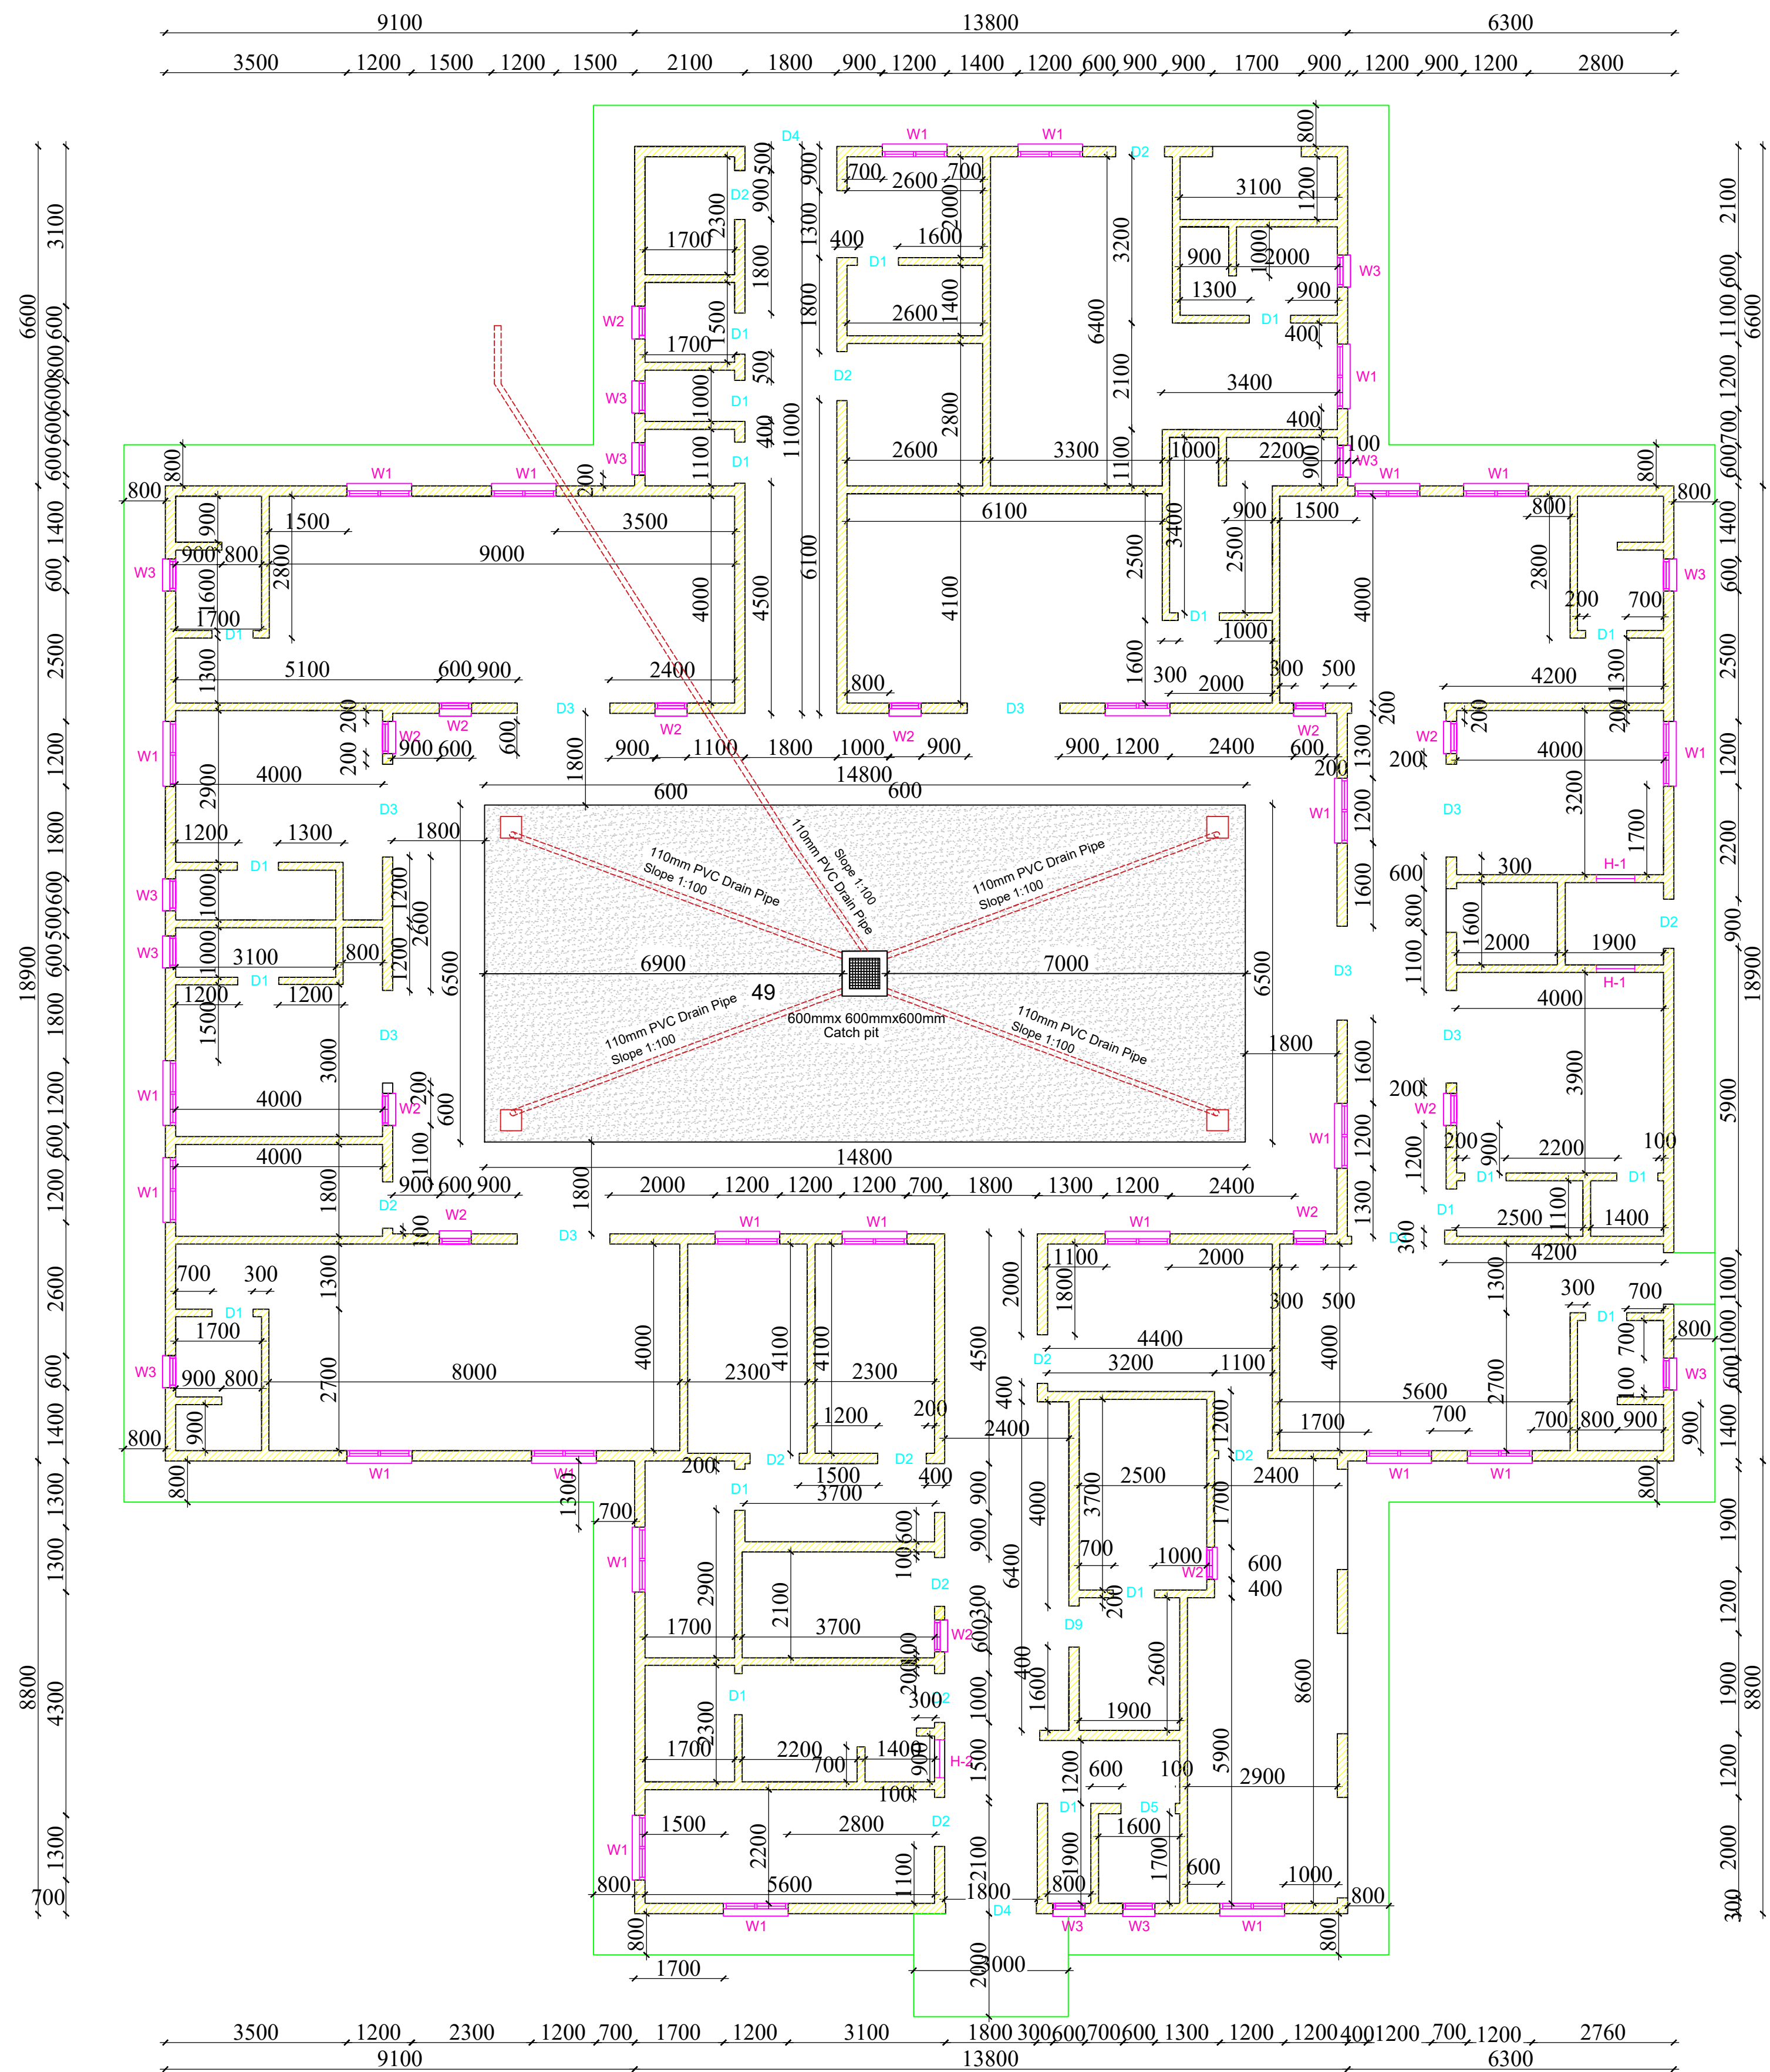

Floor Plan

CLIENT		MINISTRY OF HEALTH	
PROJECT		PROPOSED CONSTRUCTION: THE MATUWA MINI HOSPITAL IN SIAVONGA DISTRICT - SOUTHERN PROVINCE	
DESCRIPTION		FLOOR LAYOUT PLAN	
DATE	APRIL 2026	APPROVED BY	MoH - INFRASTRUCTURE PS MWANZA ZIA
DESIGNED BY	NDILILA ASSOCIATES	SCALE	1:100
REVISD BY	ZAMBEZI RIVER AUTHORITY		
DWG NO.			