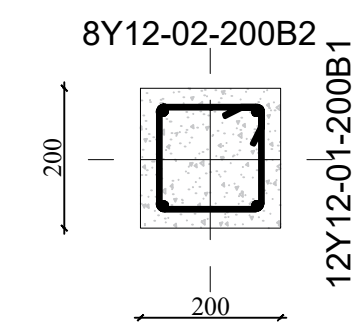
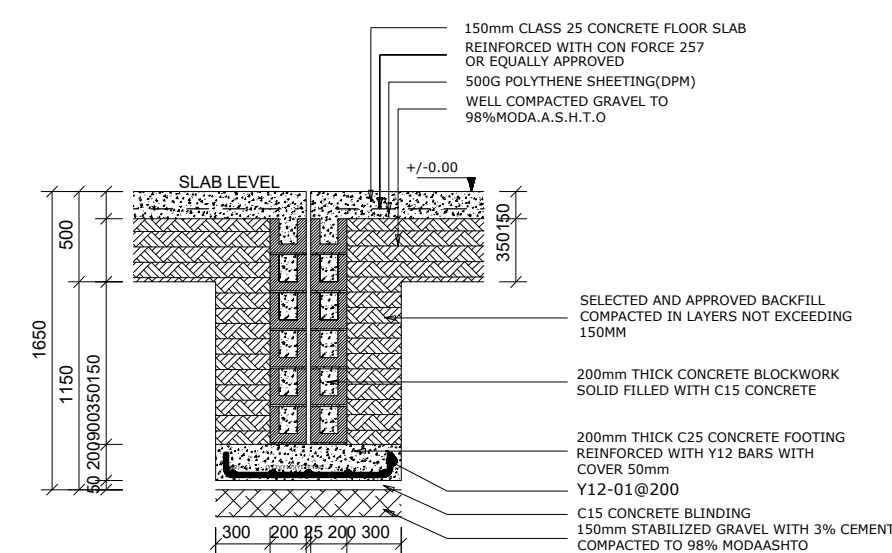
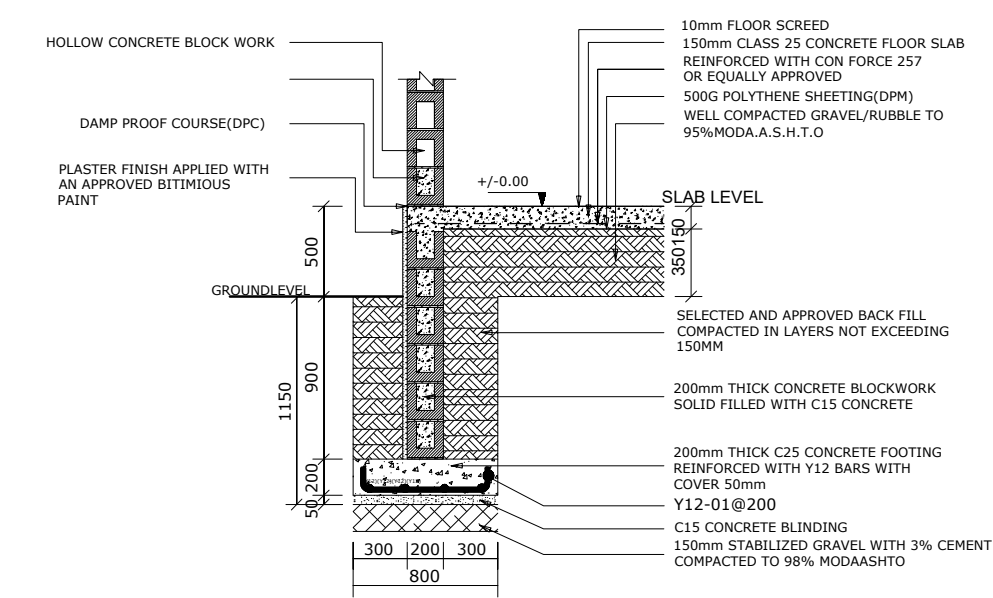
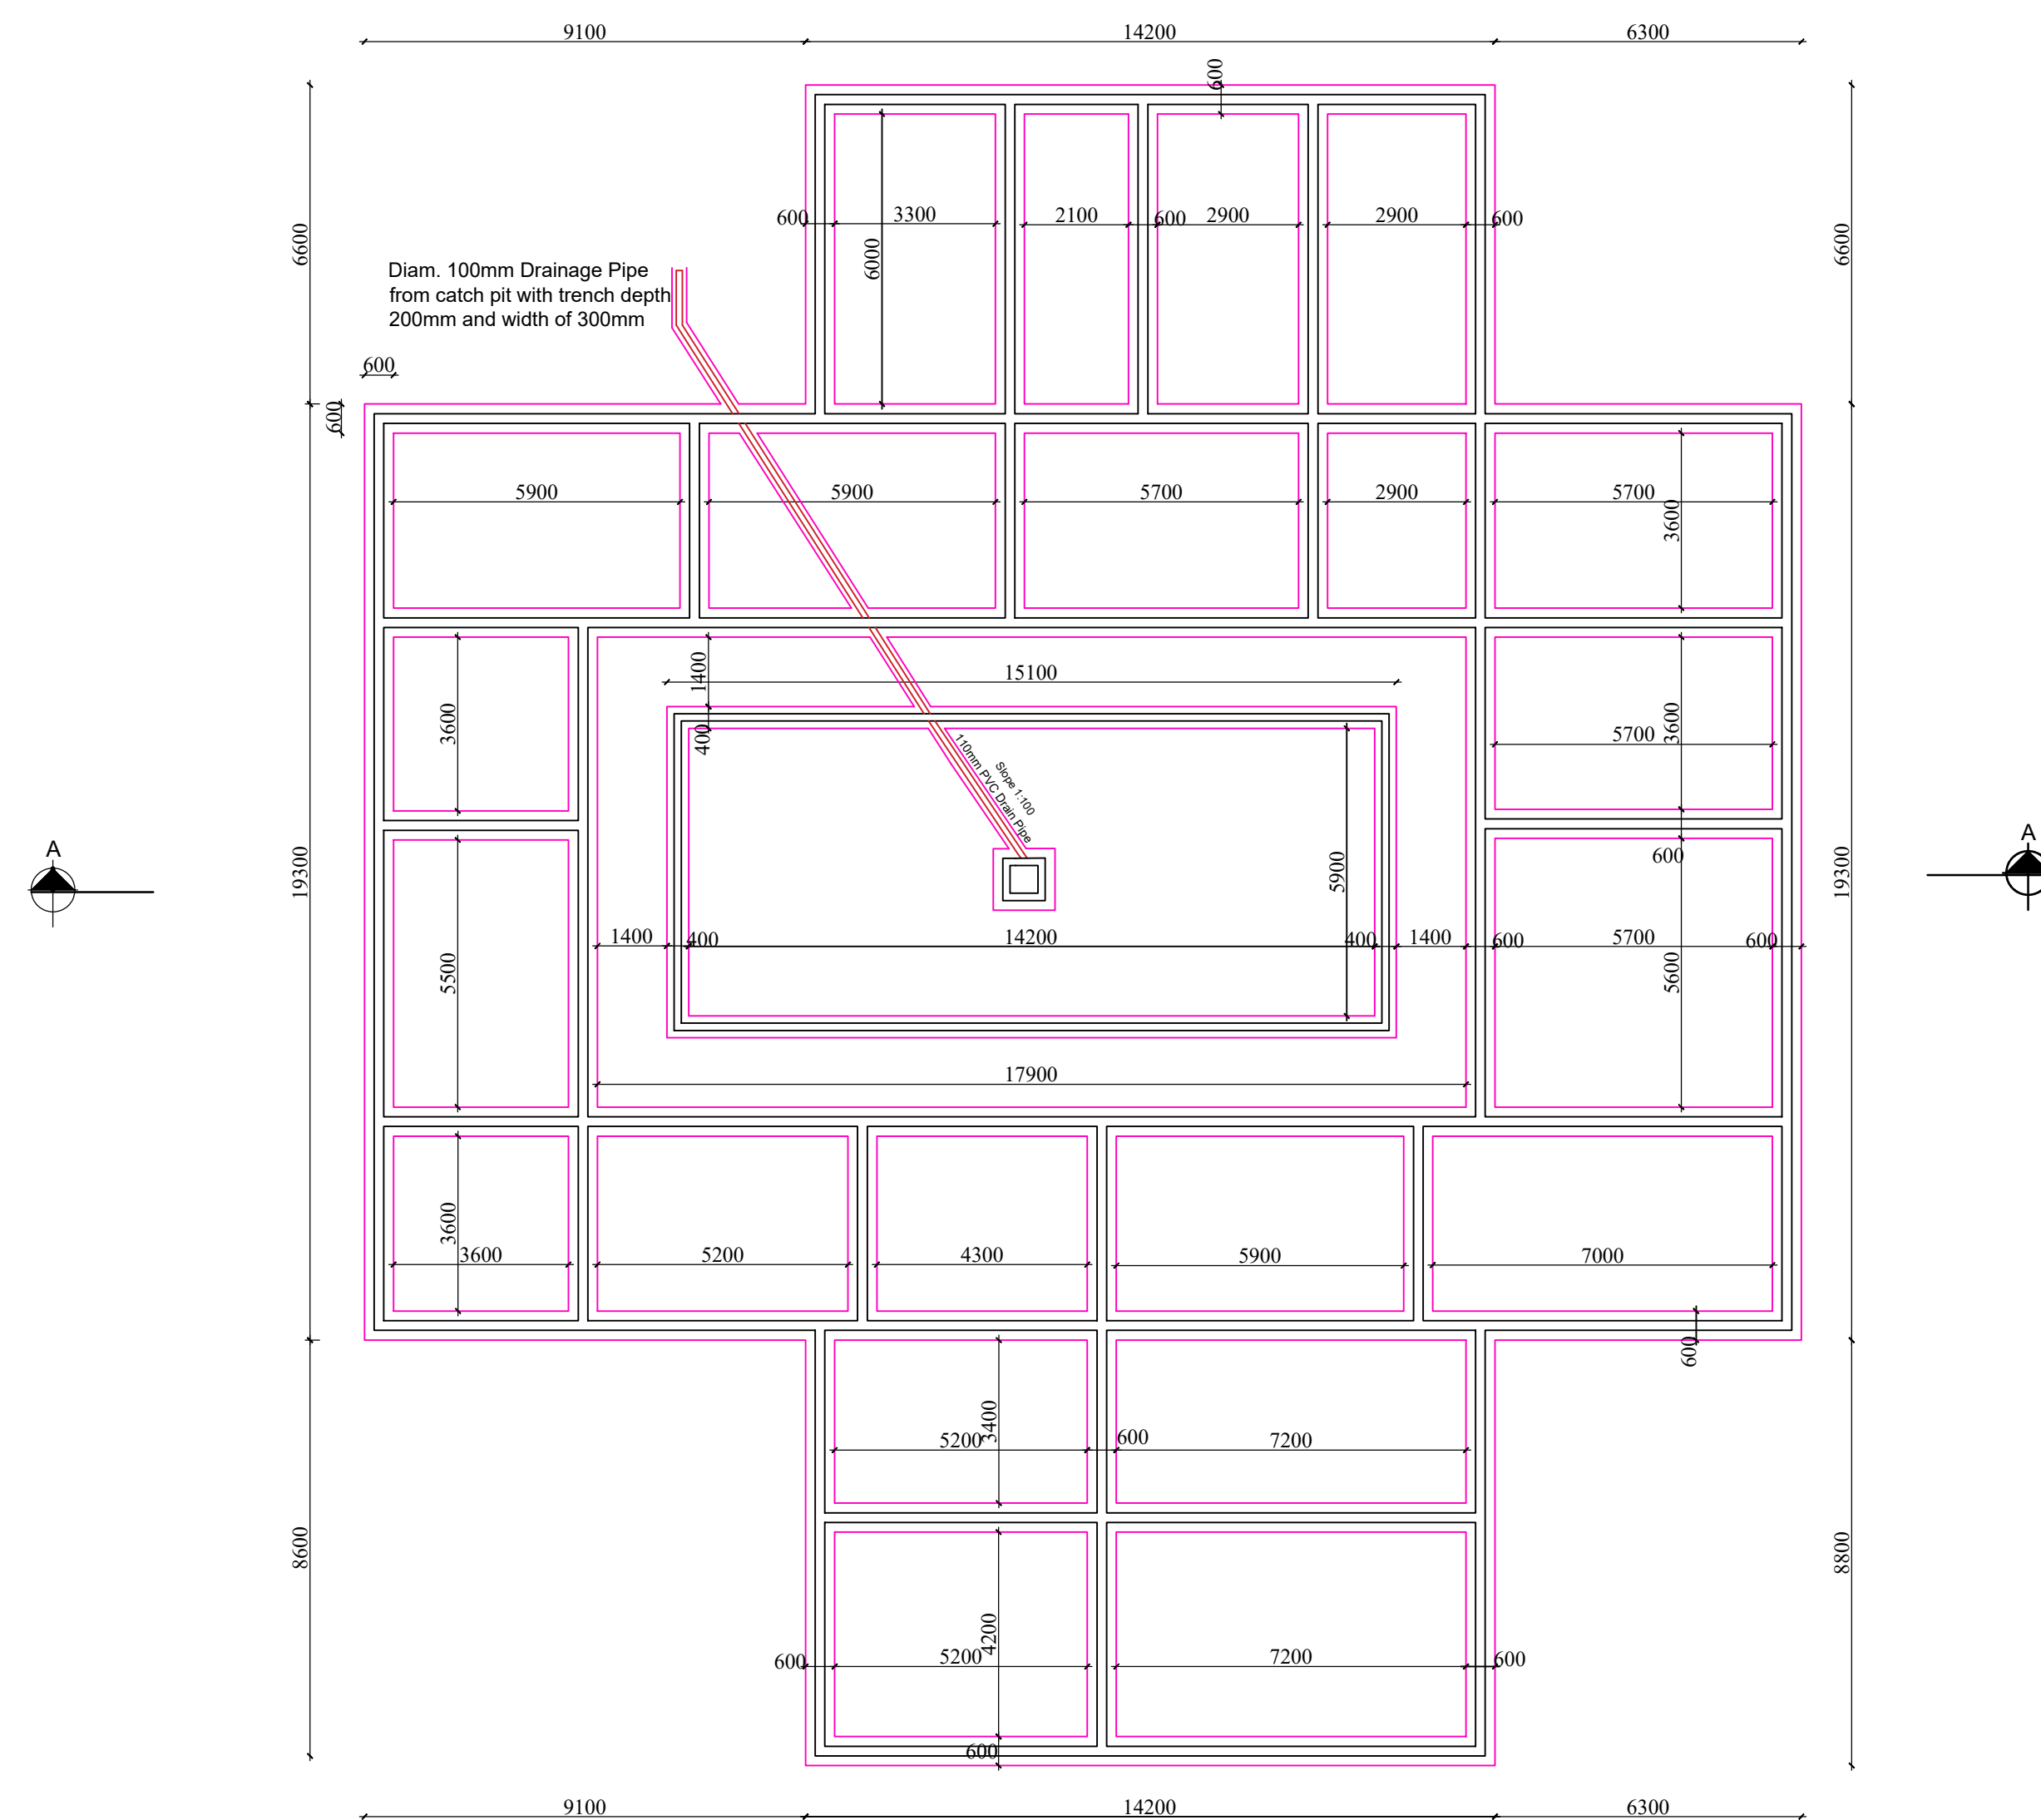
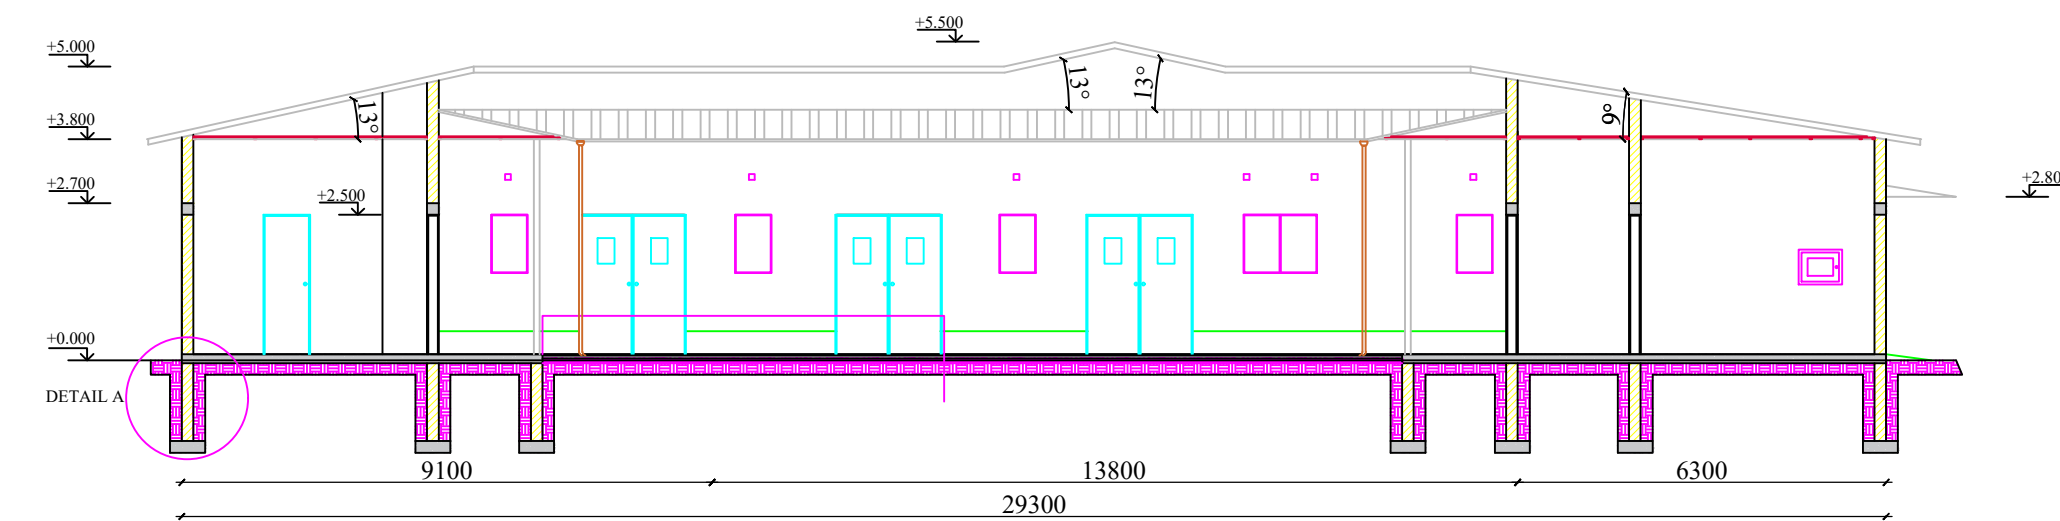


NOTES

1 All dimensions, levels ETC are to be checked before any work is commenced.

2 Figure dimensions are to be taken
 ,scaling of drawings is not permitted

3 Any errors, ambiguities or queries relating to this drawing are to be referred to the architect for clarification before any work is commenced

4 No alterations or amendments shall be made to the drawing or the work illustrated therein without reference to the architect

5 Reinforced concrete works to structural engineers design

6 Finishes/painting to be to later
architects finish/color schedule

CONSTRUCTION NOTES

Roof Construction

Chromadek roofing sheets fixed to C-Channels at 1100mm center to center embedded in concrete to engineers detail.

Ceiling Construction

Mineral Fibre panels approved by Architect fixed to aluminum grid at 500 center to center suspended from C- Channels using wire

Wall Construction

200mm thick Concrete blocks wall for all external walls. Reinforced every third course with brickforce wire plastered & painted internally 150mm thick concrete blocks reinforced every third course with brickforce wire plastered & painted on both surfaces.

Floor Construction.

Concrete slab reinforced wire mesh on to Engineer specifications on heavy duty damp proof membrane on cement sand binding on well compacted hardcore.

Foundation Construction

Solid filled Concrete blocks for foundation walls reinforced every second course with brickforce wire,taken down to a depth of 800mm(minimum) on mass concrete footing. External surface of wall to be plastered and painted

CLIENT

MINISTRY OF HEALTH

PROJECT

PROPOSED CONSTRUCTION:
THE MATUWA MINI HOSPITAL IN
SIAVONGA DISTRICT - SOUTHERN
PROVINCE

DESCRIPTION

FOUNDATION PLAN

FOUNDATION DETAILS

DATE
APRIL 2026

APPROVED BY
MoH - INFRASTRUCTURE
PS MWANZA ZIA

DESIGNED BY	NDILILA ASSOCIATES
REVISED BY	ZAMBEZI RIVER AUTHORITY

SCALE

REVISÉ BY ZAMBEZI RIVER
AUTHORITY

AS SHOWN

DWG NO.